




SQ FT: 1300
RUNNING:
FT: 220

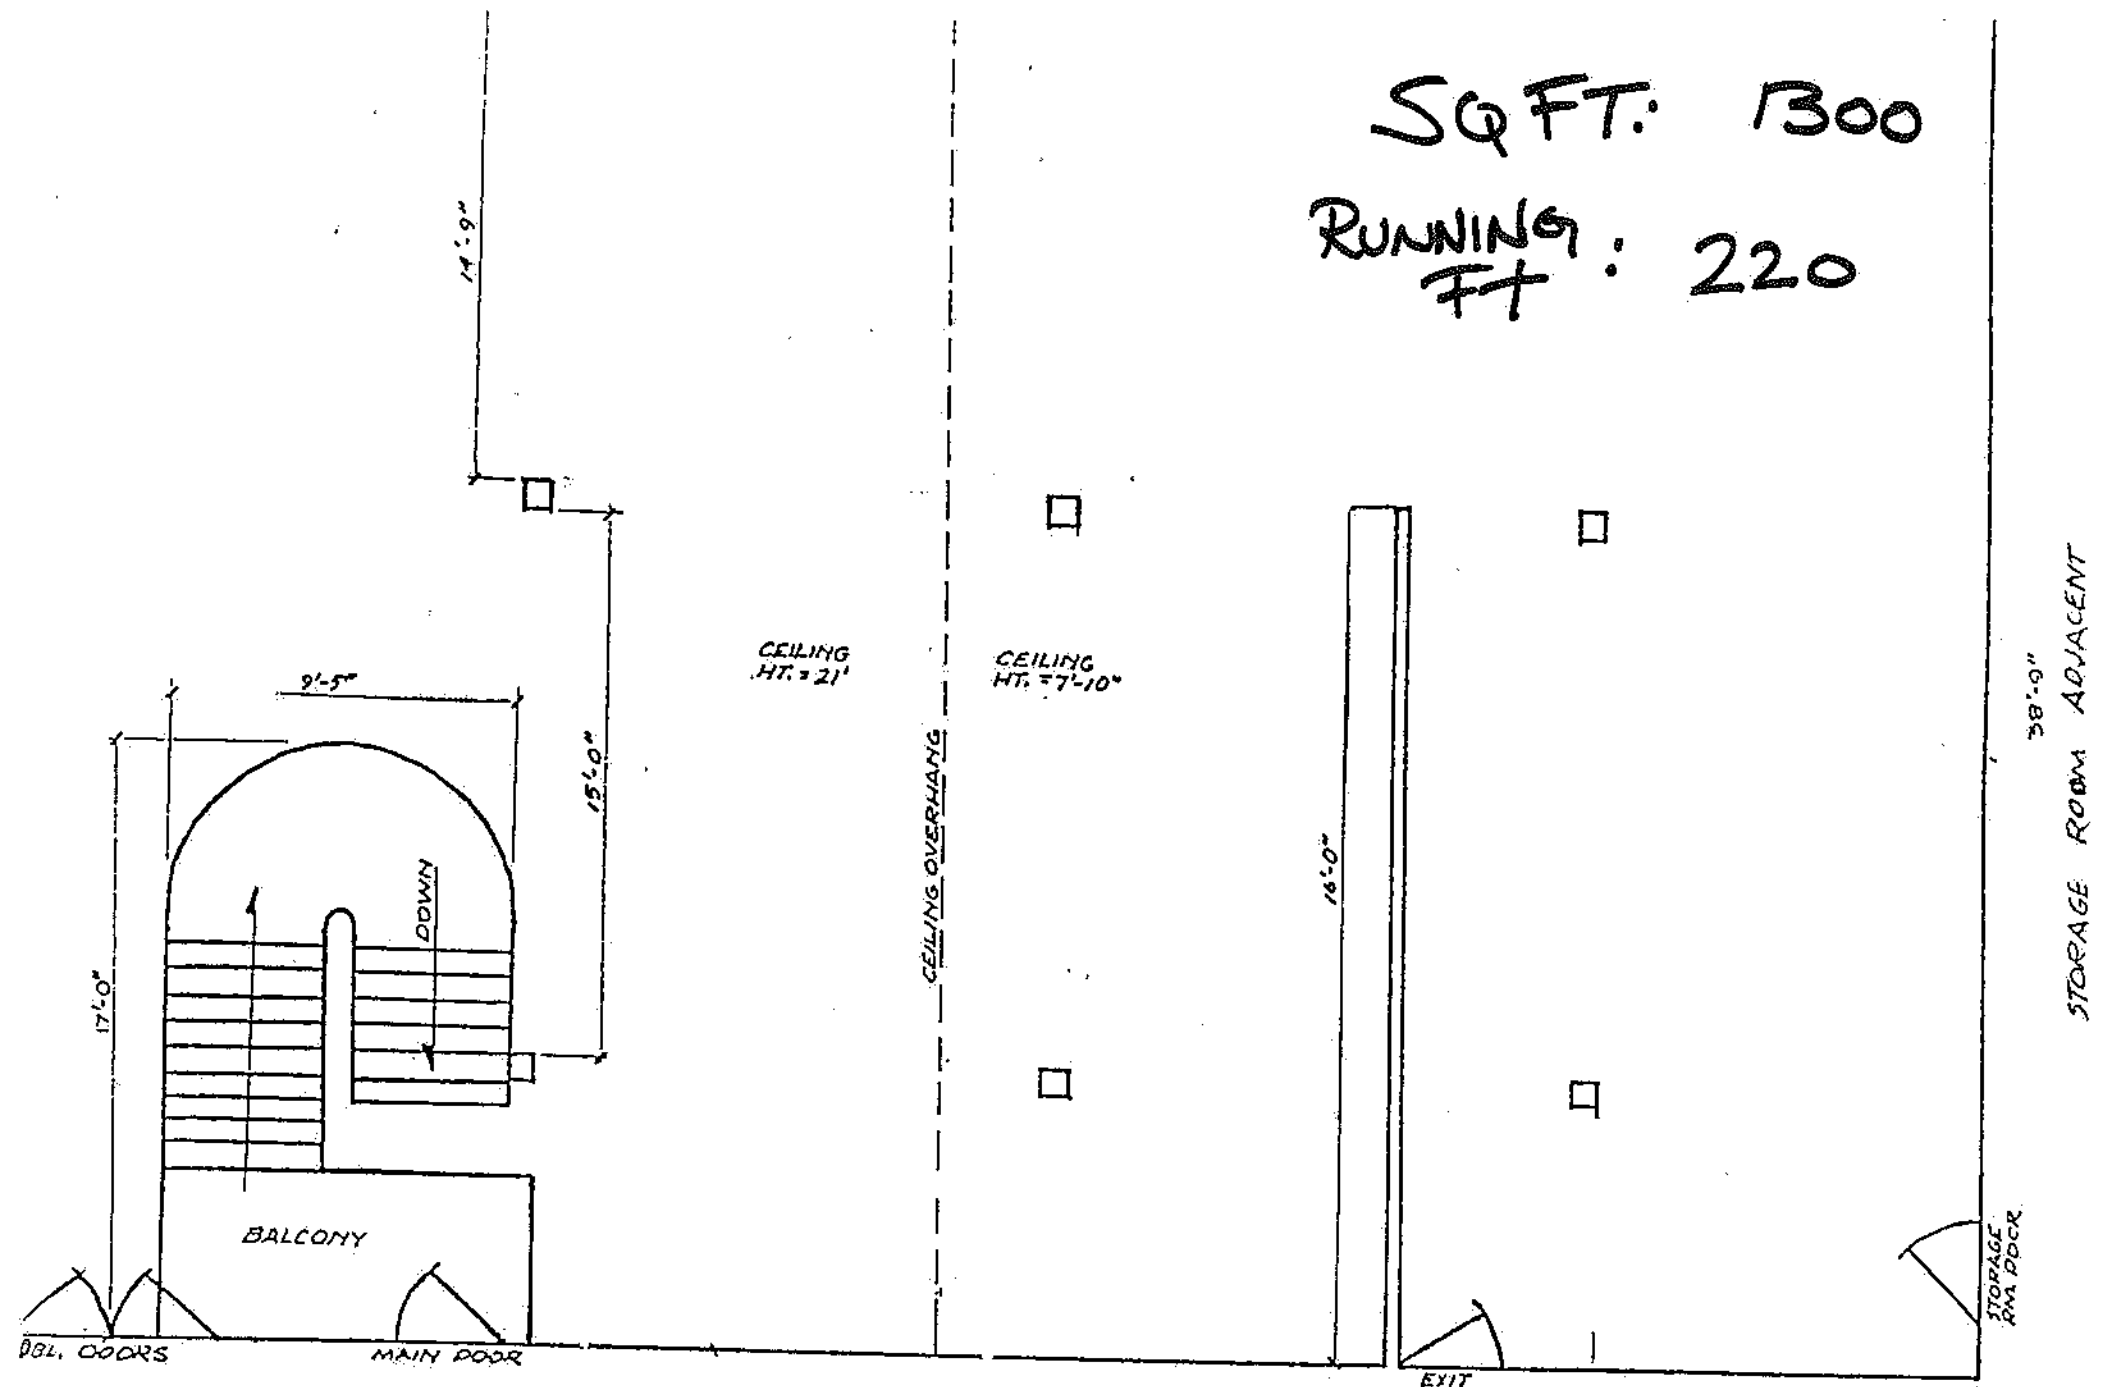


GALLERY FLOOR PLAN
1" = 1/4"

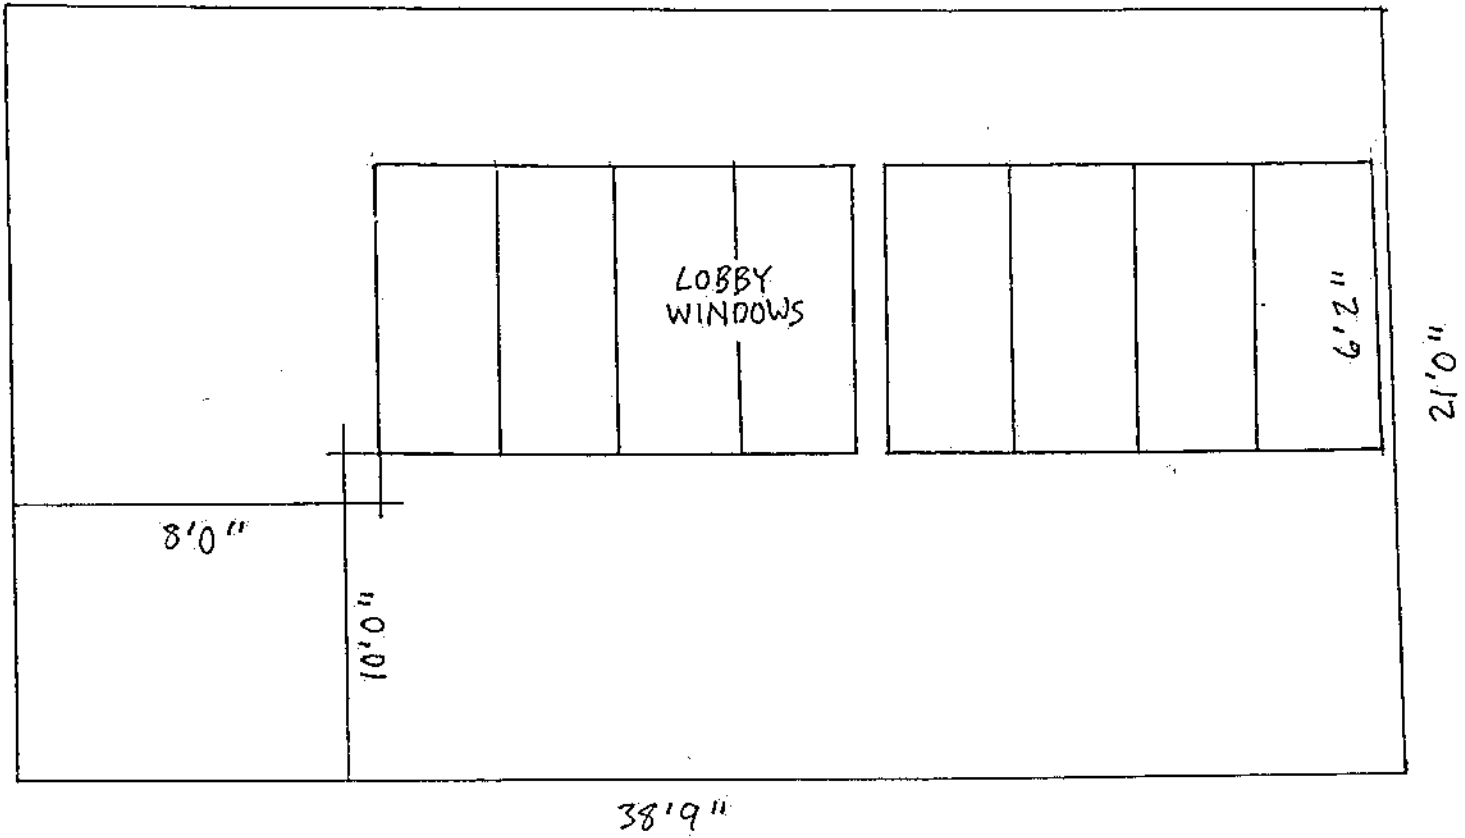


SOUTH GALLERY WALL

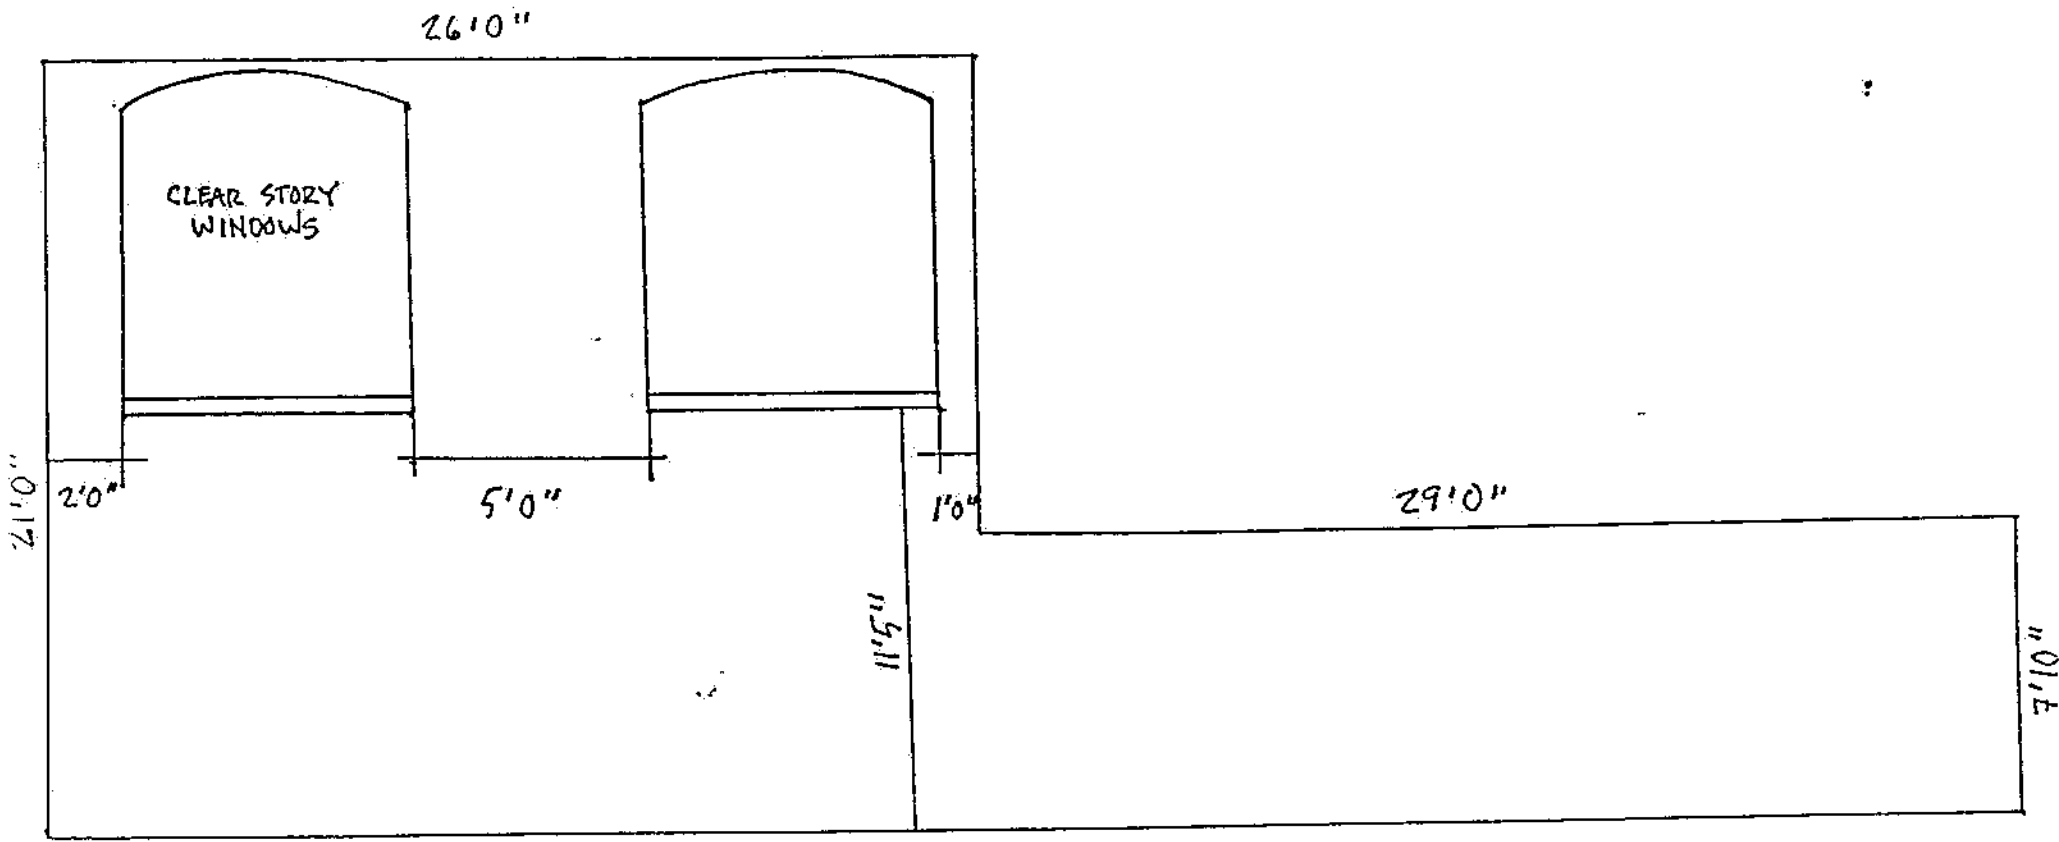

WEST GALLERY WALL

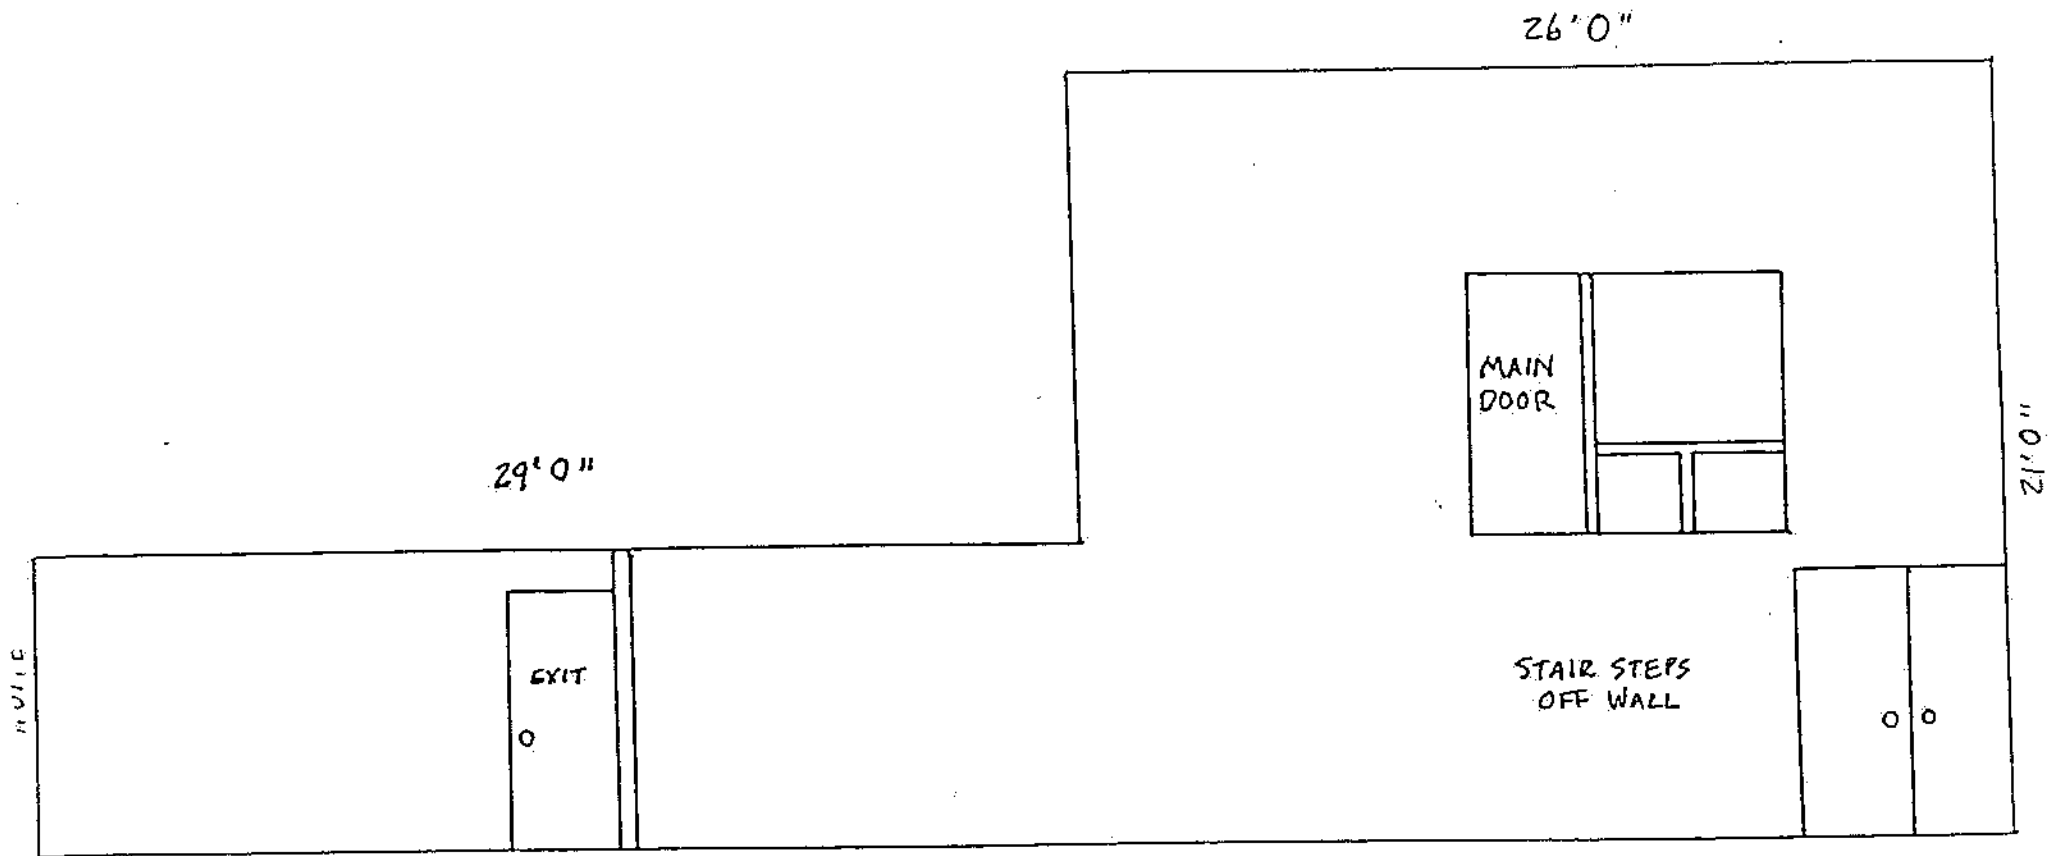

EAST GALLERY WALL

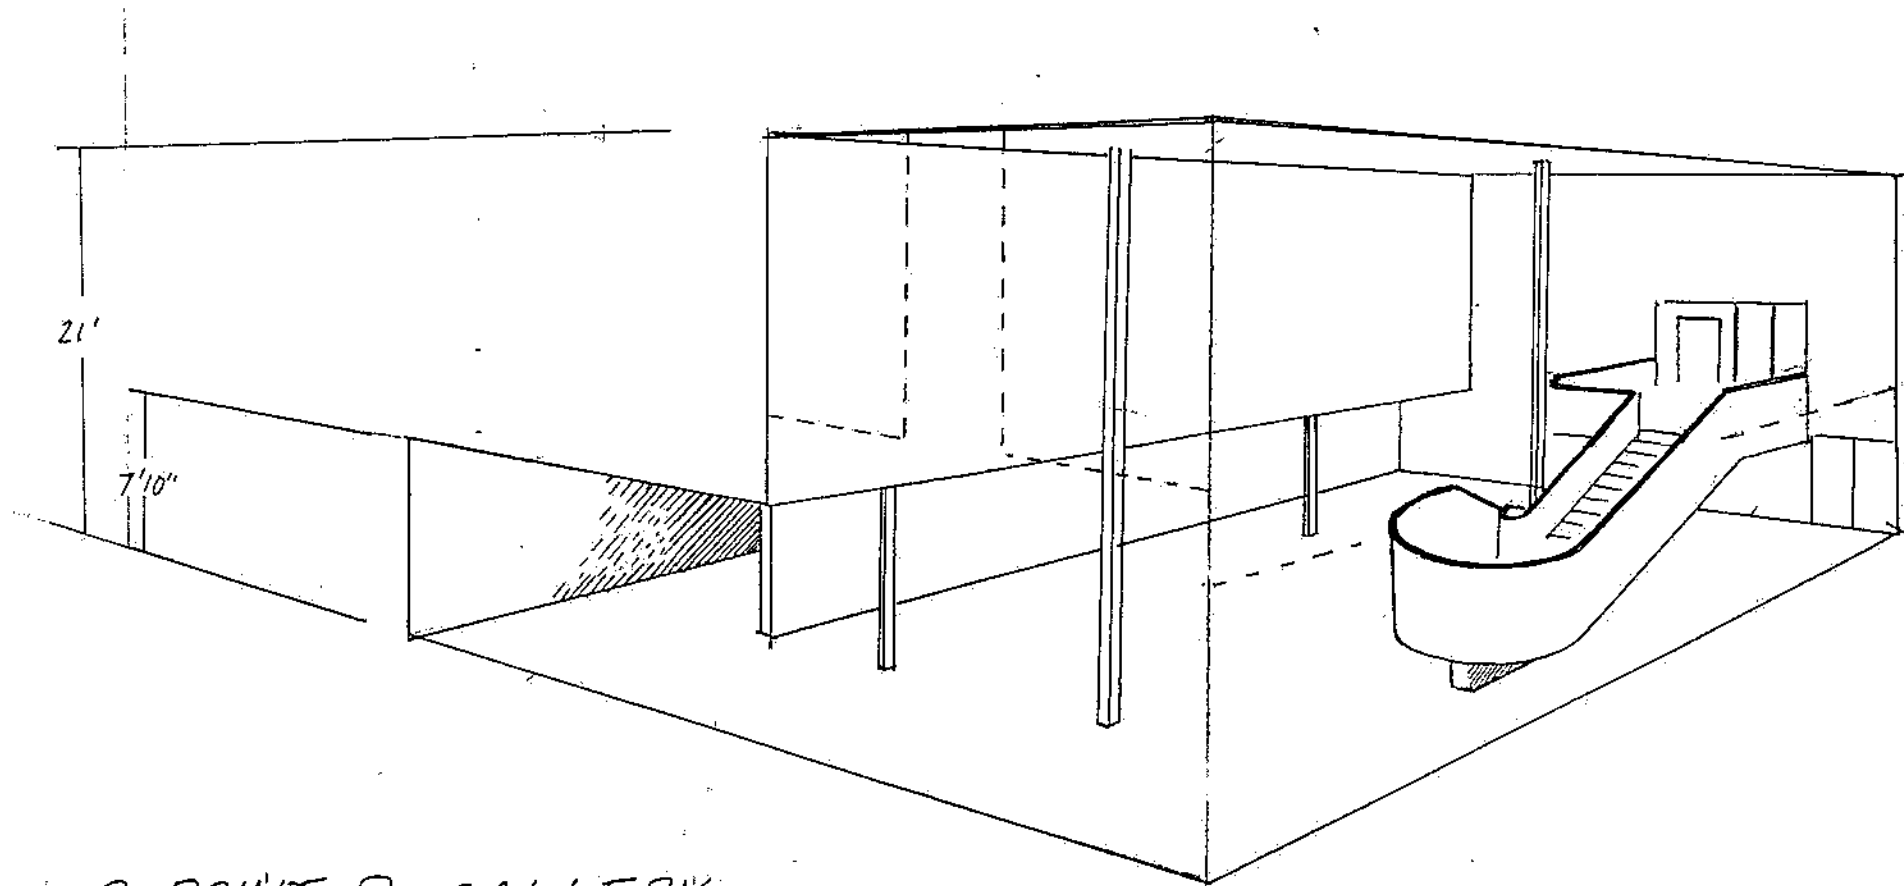

2 POINT P. GALLERY

DWM